



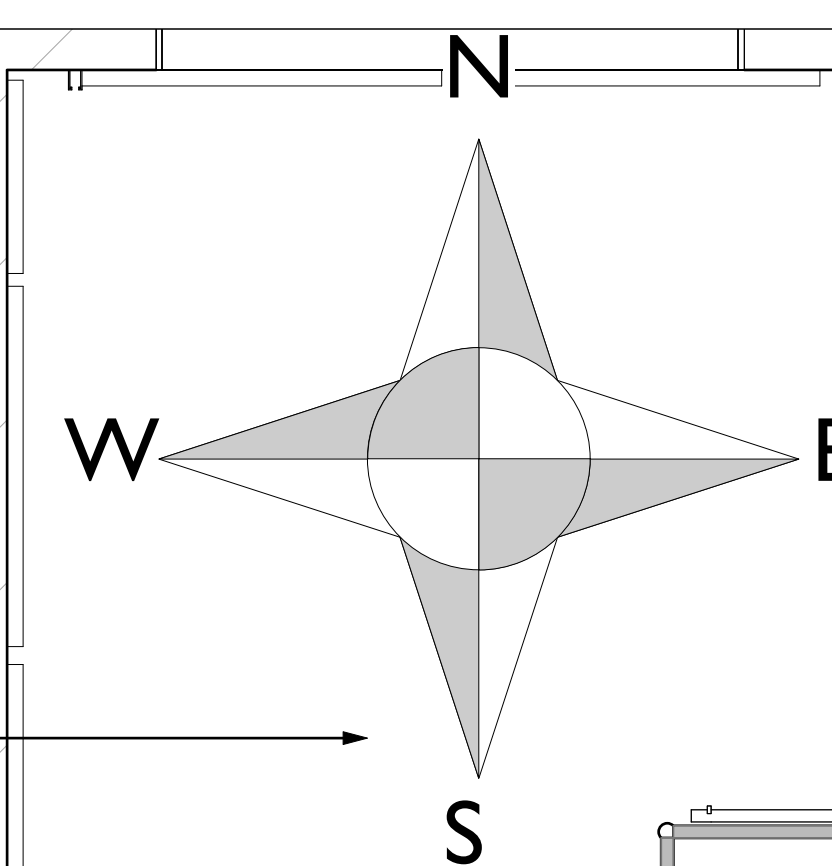

FOLLOWSPOT COLORS:
1. L501
2. L502
3. R54
4. L500
5. R02
6. L344

AND KEEP 2xR132 IN GEL SLOT
NOT USED BY BOOMERANG

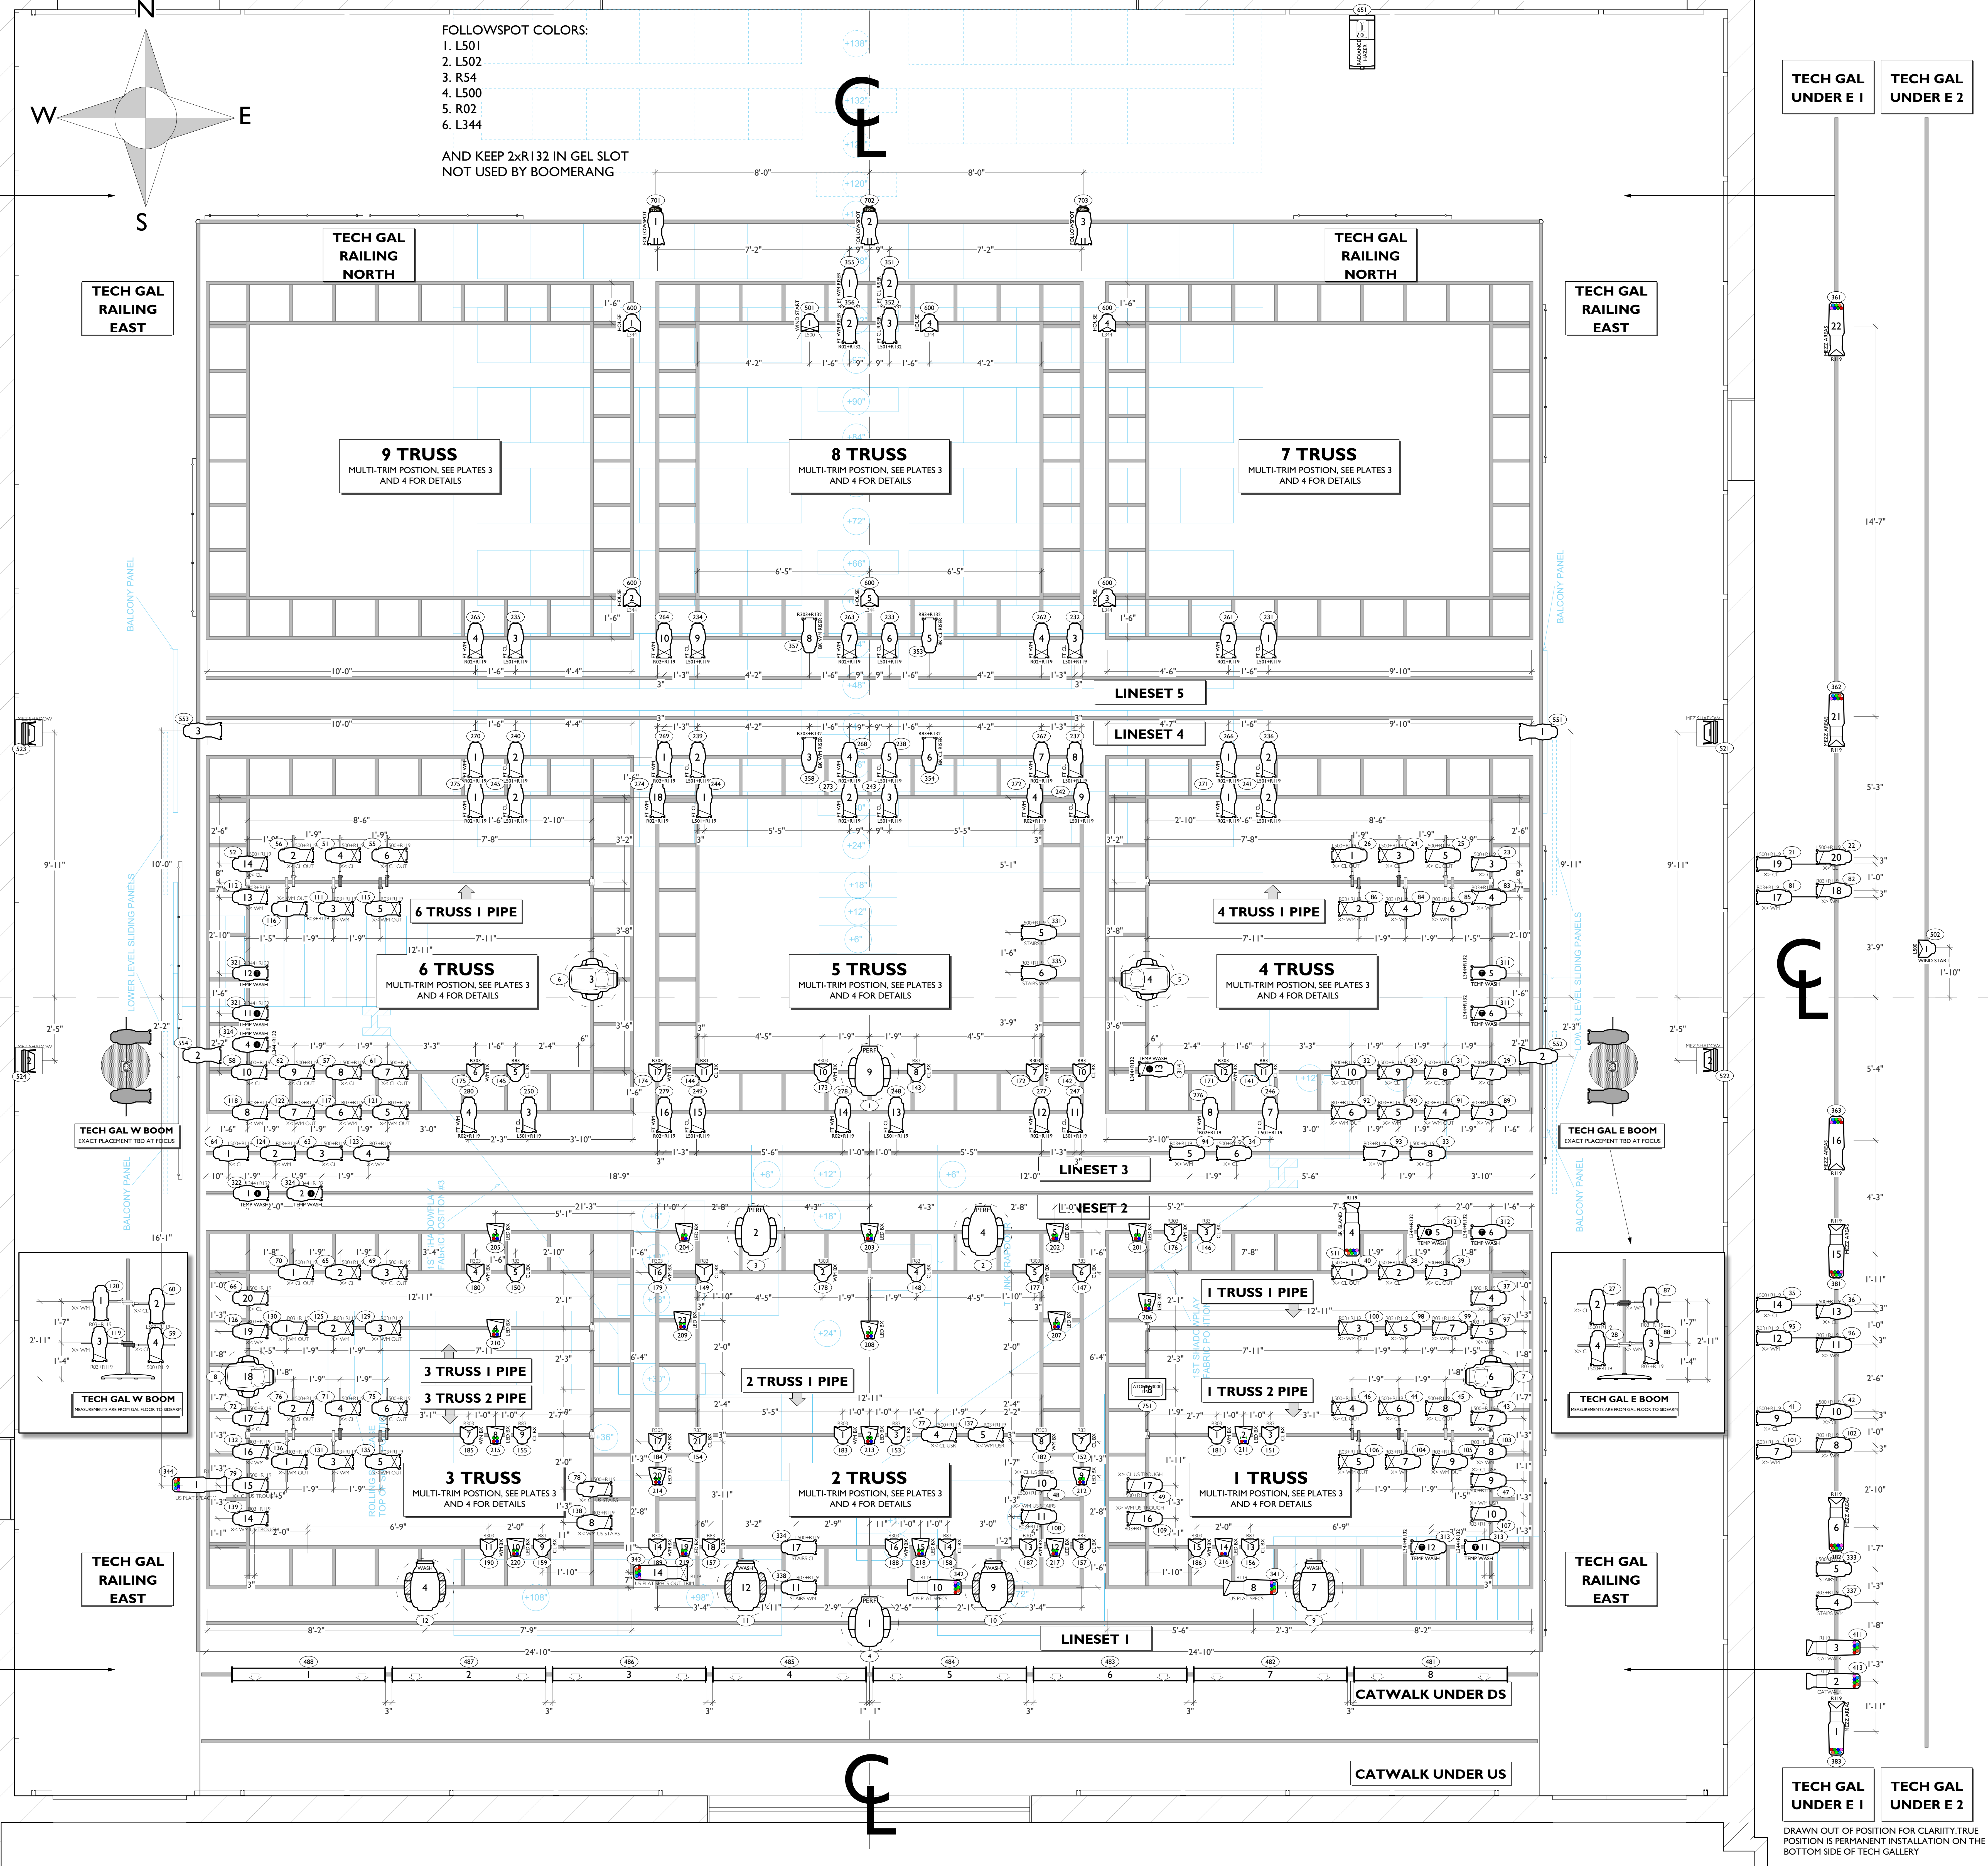

KEY TO INSTRUMENTATION

- ETC SOURCE 4 14" 575w
- ETC SOURCE 4 19" 575w
- ETC SOURCE 4 26" 575w
- ETC SOURCE 4 36" 575w
- ETC SOURCE 4 50" 575w
- ETC SOURCE 4 50" 575w
- ETC SOURCE 4 PAR WFL 575w
- ETC LUSTRE 2 26" 180w
- ETC LUSTRE 2 36" 180w
- ETC LUSTRE 2 50" 180w
- ETC COLORSOURCE PAR 107w
- MAC VIPER PERFORMANCE 1000w
- MAC VIPER WASH DX 1000w
- MAC ENCORE CLD 600w

- CHROMA Q COLOR FORCE 72 660w
- ATOMIC 3000 STROBE 3000w
- RADIANCE HAZE! 600w
- G-300 FOGGER 600w

- ### ACCESSORIES
- 6.25" Top Hat
 - 18" Siderail
 - 7.5" Barndoor
 - 24" Siderail
 - Template Holder

- ### TYPICAL NOTATION
- TEMPLATE
 - DIRECTION OF CYCLOLOD LAMP
 - UNIT NO.
 - Denotes 750w, 115v Lamp
 - CHANNEL
 - Denotes 550w, 77v Lamp

- ### GENERAL NOTES
1. UNITS ARE ON 1'-6" CENTERS UNLESS OTHERWISE NOTED.
 2. REFER TO PAPERWORK FOR ALL COLOR AND ACCESSORY INFORMATION.
 3. PLEASE HAVE SPARE R132, R119, BLACK-TACK AND BLACKWRAP AT FOCUS.

REVISIONS

VERSION	DATE	CHANGES	INITIALS
1	3/23/18	INITIAL SUBMISSION	AFB
2	4/20/18	FINAL	AFB
3			
4			
5			

AUSTIN BOYLE
LIGHTING DESIGN
austinboyle@gmail.com
508-335-9206



BOSTON UNIVERSITY

SCHOOL OF THEATRE
PRESENTS

THE JOURNEY

THE JOAN AND EDGAR BOOTH THEATRE
DIRECTED BY: YO-EL CASSELL
SCENIC DESIGNER: RYAN BATES
COSTUME DESIGNER: ZANE KEALY
SOUND DESIGNER: KAITLYN SAPP
LIGHTING DESIGNER: AUSTIN BOYLE
ASSISTANT LD: DANIELLE ELEGY
MASTER ELECTRICIAN: ANDREA SALA
PROD. MANAGER: RACHAEL HASSE

SCALE	1/2" = 1'-0"	PLATE	1
DATE	3/26/2018		
DRAWN BY:	AFB		
FILE	The Journey 3.23 AFB.wxs		

LIGHT PLOT

TECH GAL UNDER W 2
TECH GAL UNDER W 1

TECH GAL UNDER E 1
TECH GAL UNDER E 2

TECH GAL RAILING EAST

TECH GAL RAILING NORTH

TECH GAL RAILING NORTH

TECH GAL RAILING EAST

TECH GAL W BOOM
EXACT PLACEMENT TBD AT FOCUS

TECH GAL E BOOM
EXACT PLACEMENT TBD AT FOCUS

TECH GAL RAILING EAST

TECH GAL RAILING EAST

TECH GAL UNDER W 2
TECH GAL UNDER W 1



TECH GAL UNDER E 1
TECH GAL UNDER E 2

DRAWN OUT OF POSITION FOR CLARITY.TRUE POSITION IS PERMANENT INSTALLATION ON THE BOTTOM SIDE OF TECH GALLERY

DRAWN OUT OF POSITION FOR CLARITY.TRUE POSITION IS PERMANENT INSTALLATION ON THE BOTTOM SIDE OF TECH GALLERY

MEZZ
UNDER W I

MEZZ
UNDER W I

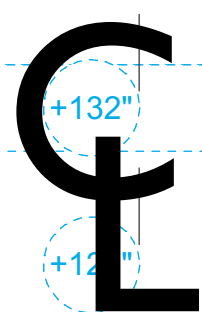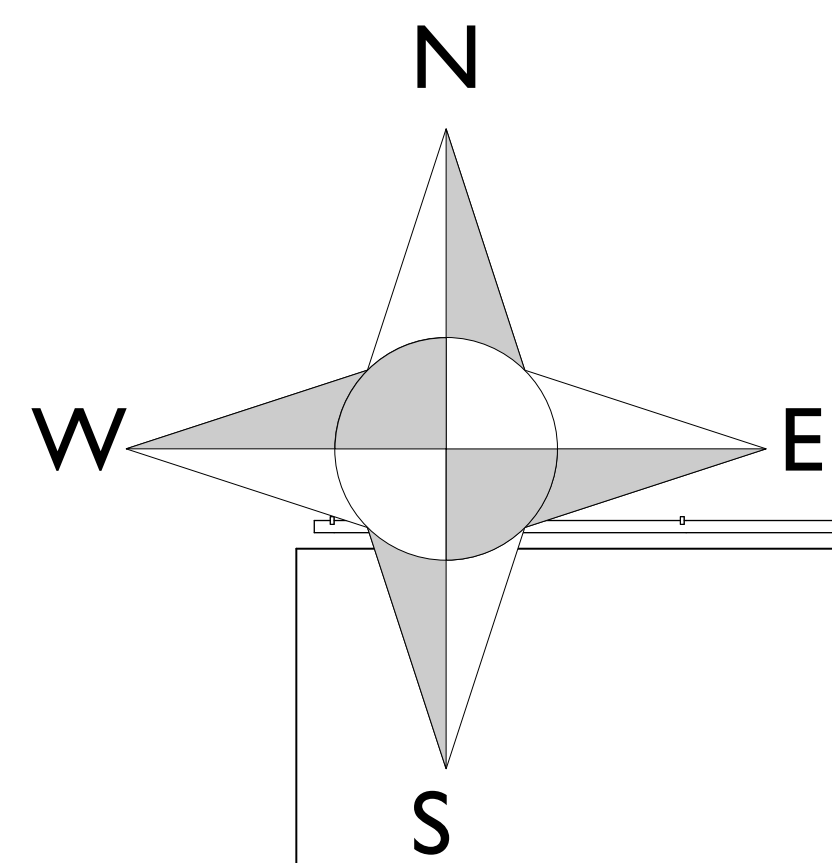

MEZZ
UNDER E I

MEZZ
UNDER E 2

KEY TO
INSTRUMENTATION

- ETC SOURCE 4 14" 575w
- ETC SOURCE 4 19" 575w
- ETC SOURCE 4 26" 575w
- ETC SOURCE 4 36" 575w
- ETC SOURCE 4 50" 575w
- ETC SOURCE 4 50" 575w
- ETC SOURCE 4 PAR WFL 575w
- ETC LUSTR 2 26" 180w
- ETC LUSTR 2 36" 180w
- ETC LUSTR 2 50" 180w
- ETC COLORSOURCE PAR 107w
- MAC VIPER PERFORMANCE 1000w
- MAC VIPER WASH DX 1000w
- MAC ENCORE CLD 600w

- CHROMA Q COLOR FORCE 72 660w
- ATOMIC 3000 STROBE 3000w
- RADIANCE HAZE! 600w
- G-300 FOGGER 600w

- ACCESSORIES
- 6.25" Top Hat
- 18" Sidarm
- 7.5" Barndoor
- 24" Sidarm
- Template Holder

TYPICAL NOTATION

1. UNITS ARE ON 1'-6" CENTERS UNLESS OTHERWISE NOTED.

2. REFER TO PAPERWORK FOR ALL COLOR AND ACCESSORY INFORMATION.

3. PLEASE HAVE SPARE R132, R119, BLACK-TACK AND BLACKWRAP AT FOCUS.

GENERAL NOTES

1. UNITS ARE ON 1'-6" CENTERS UNLESS OTHERWISE NOTED.

2. REFER TO PAPERWORK FOR ALL COLOR AND ACCESSORY INFORMATION.

3. PLEASE HAVE SPARE R132, R119, BLACK-TACK AND BLACKWRAP AT FOCUS.

REVISIONS			
VERSION	DATE	CHANGES	INITIALS
A	3/23/18	INITIAL SUBMISSION	A
B	4/20/18	FINAL	A
C			
D			

AUSTIN BOYLE
LIGHTING DESIGN
austinboyle@gmail.com
508-335-9206



BOSTON
UNIVERSITY

SCHOOL OF THEATRE
PRESENTS

THE JOURNEY

THE JOAN AND EDGAR BOOTH THEATRE

DIRECTED BY: YO-EL CASSELL

SCENIC DESIGNER: RYAN BATES

COSTUME DESIGNER: ZANE KEALY

SOUND DESIGNER: KAITLYN SAPP

LIGHTING DESIGNER: AUSTIN BOYLE

ASSISTANT LD: DANIELLE ELEGY

MASTER ELECTRICIAN: ANDREA SALA

PROD. MANAGER: RACHAEL HASSE

SCALE	DATE	FILE	PLATE
1/2" = 1'-0"	3/26/2018	The Journey 3.23 AFB.vsw	2
DATE	3/26/2018		
DESIGNED BY	AFB		
FILE	The Journey 3.23 AFB.vsw		

DECK & UNDER MEZZ

MEZZ
UNDER W I


MEZZ
UNDER W I

DRAWN OUT OF POSITION FOR CLARITY.TRUE
POSITION IS PERMANENT INSTALLATION ON THE
BOTTOM SIDE OF MEZZANINE

MEZZ
UNDER E I

MEZZ
UNDER E 2

DRAWN OUT OF POSITION FOR CLARITY.TRUE
POSITION IS PERMANENT INSTALLATION ON THE
BOTTOM SIDE OF MEZZANINE

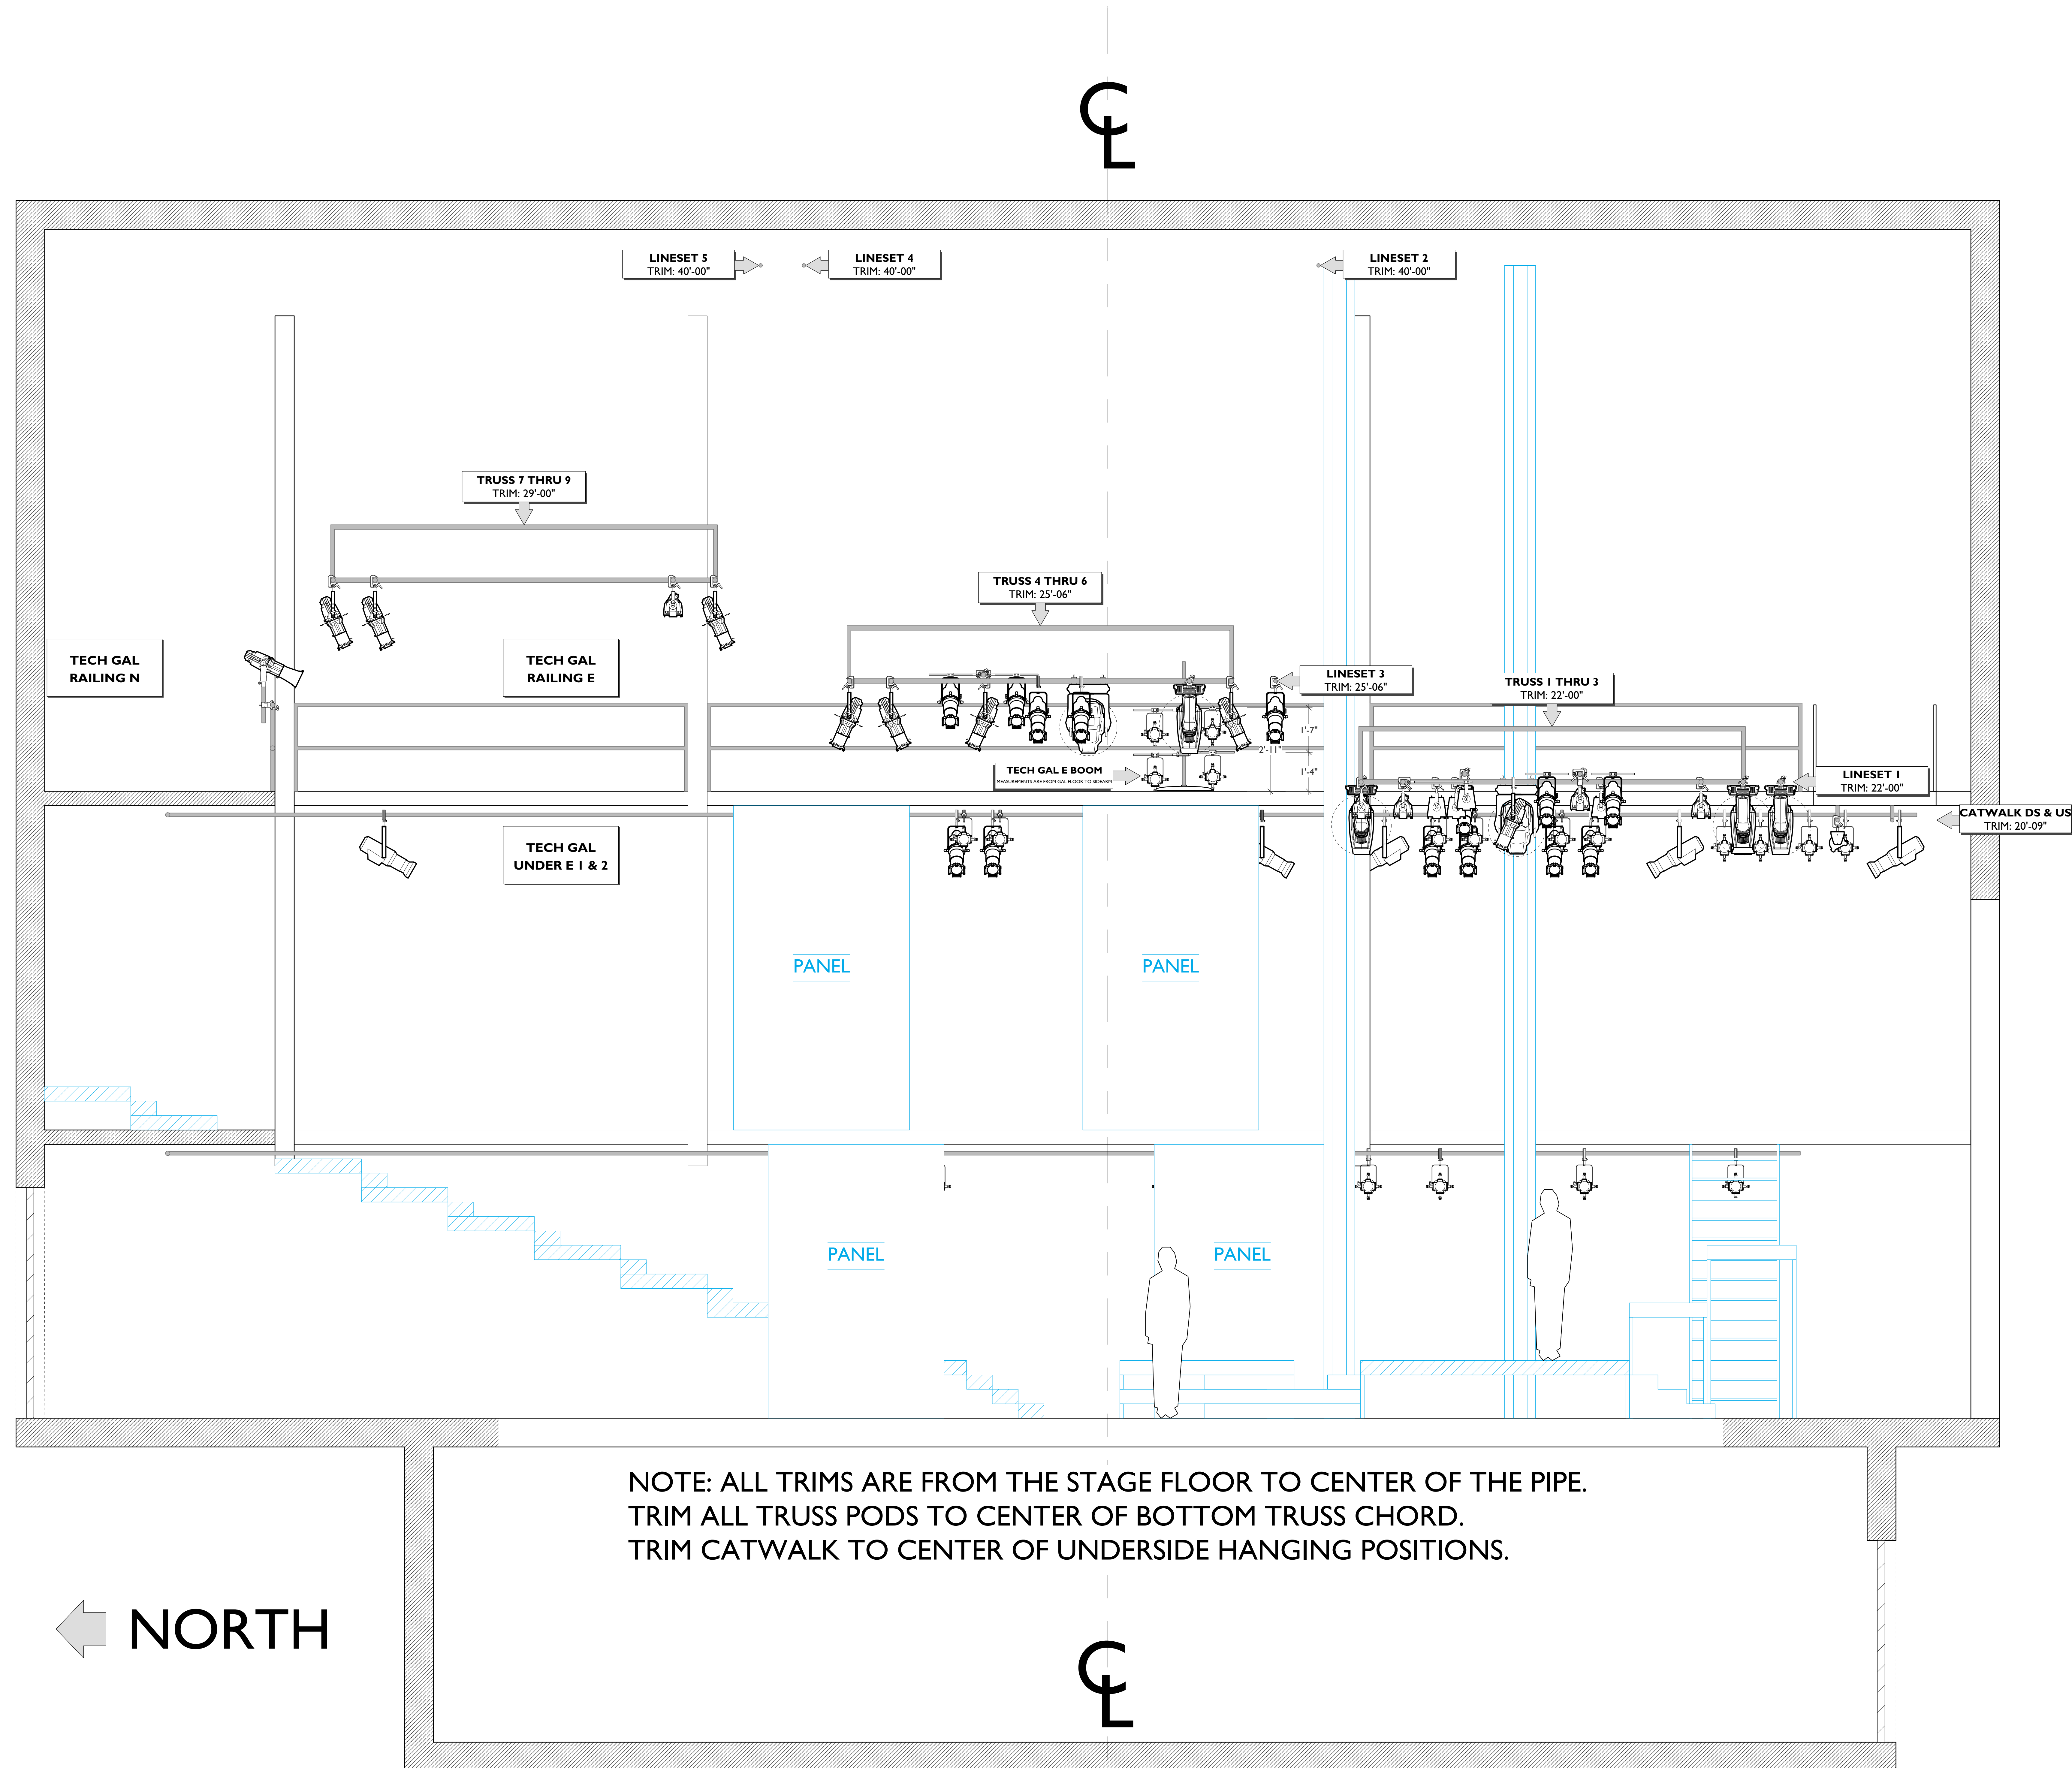

NOTE: ALL TRIMS ARE FROM THE STAGE FLOOR TO CENTER OF THE PIPE.
 TRIM ALL TRUSS PODS TO CENTER OF BOTTOM TRUSS CHORD.
 TRIM CATWALK TO CENTER OF UNDERSIDE HANGING POSITIONS.

← NORTH

KEY TO INSTRUMENTATION

- ETC SOURCE 4 19", 26", 36", 50" 575w
- ETC SOURCE 4 PAR VNSP, WFL 575w
- ETC LUSTR 2 26", 36", 50" 180w
- ETC COLORSOURCE PAR 107w
- MAC VIPER PERFORMANCE 1000w
- MAC VIPER WASH DX 1000w
- MAC ENCORE CLD 600w
- CHROMA Q COLOR FORCE 72 660w
- ETC S4 14" WITH FOLLOWSPOT YOLK 750w

ACCESSORIES

- 6.25" Top Hat
- 18" Sidearm
- 7.5" Barndoor
- 24" Sidearm
- Template Holder

TYPICAL NOTATION

- TEMPLATE
- DIRECTION OF CYCLOPLOT LAMP
- UNIT NO.
- Denotes 750w, 115v Lamp
- CHANNEL
- Denotes 550w, 77v Lamp


GENERAL NOTES

1. UNITS ARE ON 1'-6" CENTERS UNLESS OTHERWISE NOTED.
2. REFER TO PAPERWORK FOR ALL COLOR AND ACCESSORY INFORMATION.
3. PLEASE HAVE SPARE R132, R119, BLACK-TACK AND BLACKWRAP AT FOCUS.

REVISIONS

VERSION	DATE	CHANGES	INITIALS
1	3/23/18	INITIAL SUBMISSION	AFB
2	4/20/18	FINAL	AFB
C			
D			
E			

AUSTIN BOYLE
 LIGHTING DESIGN
 austinboyle@gmail.com
 508-335-9206

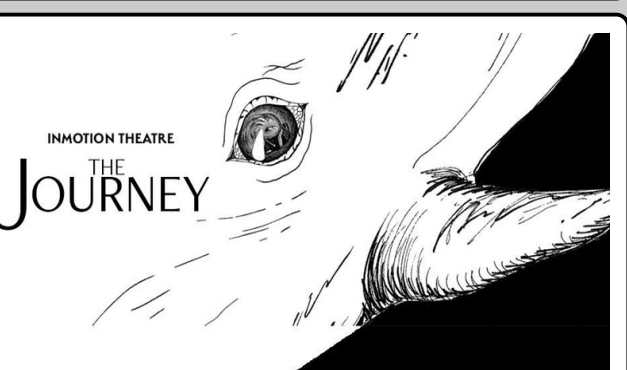

BOSTON UNIVERSITY


SCHOOL OF THEATRE
 PRESENTS

THE JOURNEY

THE JOAN AND EDGAR BOOTH THEATRE
 DIRECTED BY: YO-EL CASSELL
 SCENIC DESIGNER: RYAN BATES
 COSTUME DESIGNER: ZANE KEALY
 SOUND DESIGNER: KAITLYN SAPP
 LIGHTING DESIGNER: AUSTIN BOYLE
 ASSISTANT LD: DANIELLE ELEGY
 MASTER ELECTRICIAN: ANDREA SALA
 PROD. MANAGER: RACHAEL HASSE

SCALE	1/2" = 1'-0"	PLATE
DATE	3/26/2018	3
DESIGNED BY	AFB	OF 4
FILE	The Journey 3-23 AFB.vsw	

ACT I-I.6A SECTION

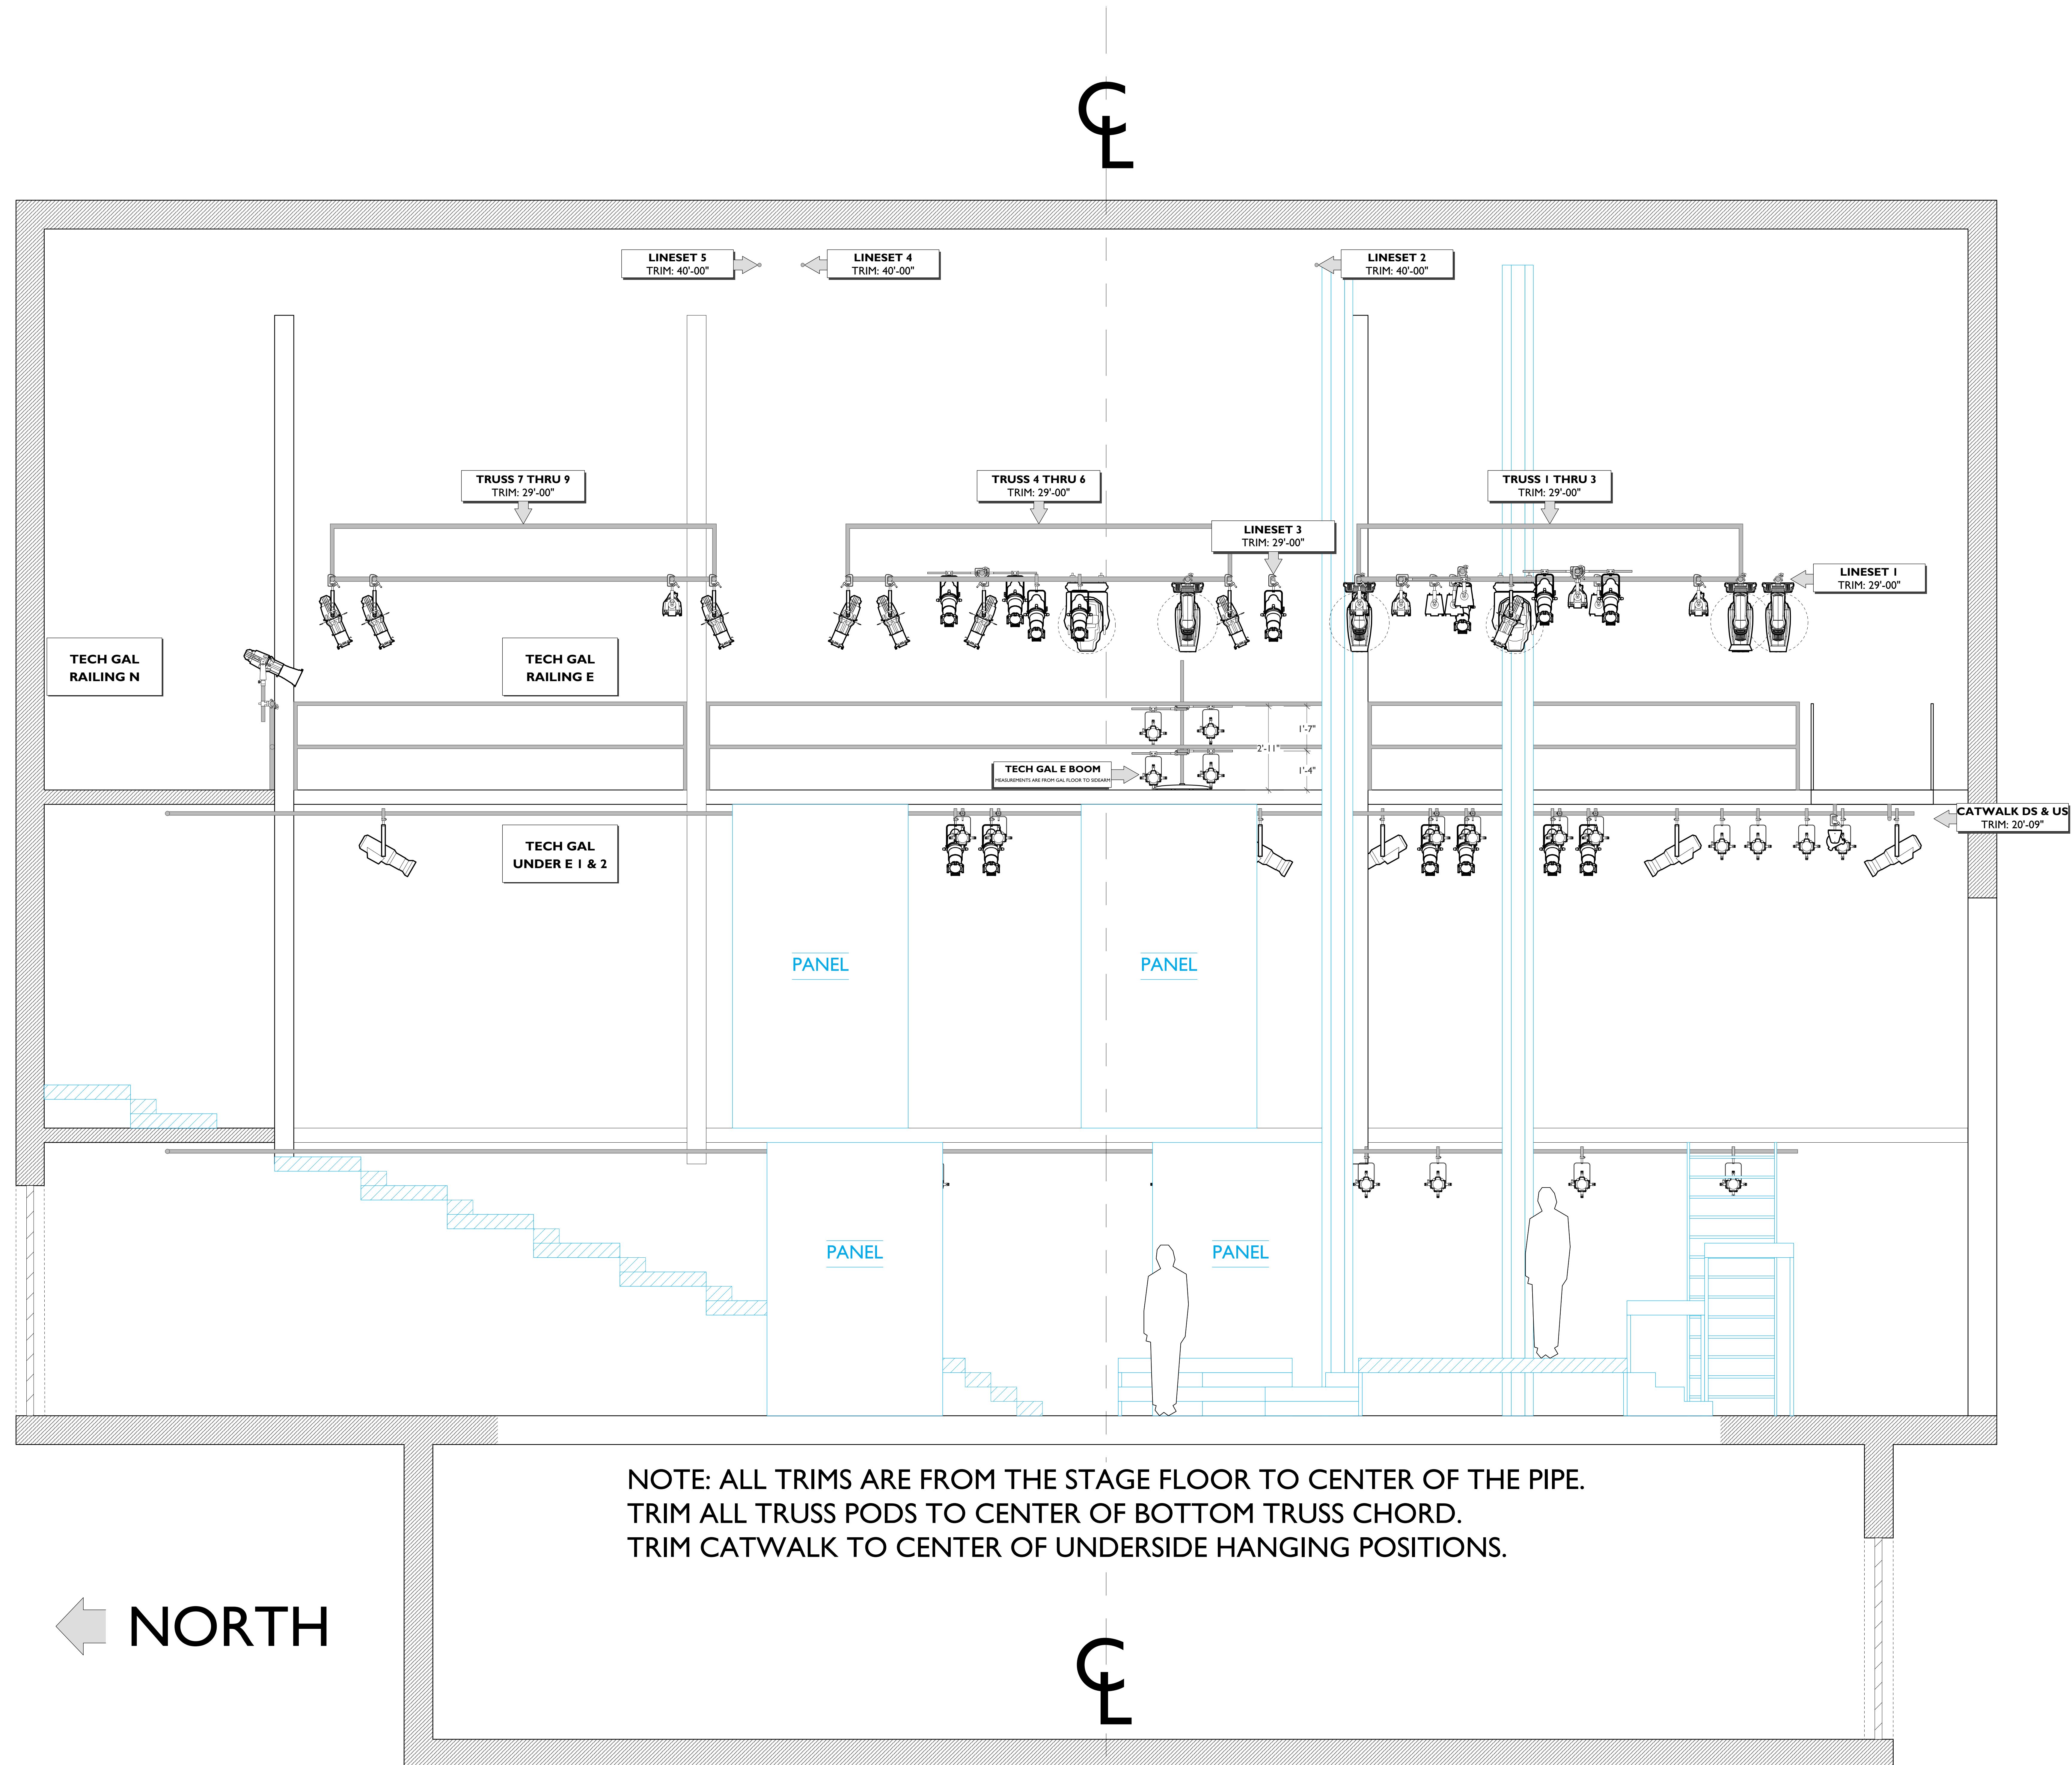

NOTE: ALL TRIMS ARE FROM THE STAGE FLOOR TO CENTER OF THE PIPE.
TRIM ALL TRUSS PODS TO CENTER OF BOTTOM TRUSS CHORD.
TRIM CATWALK TO CENTER OF UNDERSIDE HANGING POSITIONS.

← NORTH

KEY TO INSTRUMENTATION

- ETC SOURCE 4 575w
19", 26", 36", 50"
- ETC SOURCE 4 575w
PAR VNSP, WFL
- ETC LUSTR 2 180w
26", 36", 50"
- ETC COLORSOURCE 107w
PAR
- MAC VIPER PERFORMANCE 1000w
- MAC VIPER WASH DX 1000w
- MAC ENCORE CLD 600w
- CHROMA Q COLOR FORCE 72 660w
- ETC S4 14" WITH FOLLOWSPOT YOLK 750w

ACCESSORIES

- 6.25" Top Hat
18" Sidearm
7.5" Barndoor
24" Sidearm
Template Holder

TYPICAL NOTATION

1. UNITS ARE ON 1'-6" CENTERS UNLESS OTHERWISE NOTED.
2. REFER TO PAPERWORK FOR ALL COLOR AND ACCESSORY INFORMATION.
3. PLEASE HAVE SPARE R132, R119, BLACK-TACK AND BLACKWRAP AT FOCUS.


GENERAL NOTES

1. UNITS ARE ON 1'-6" CENTERS UNLESS OTHERWISE NOTED.
2. REFER TO PAPERWORK FOR ALL COLOR AND ACCESSORY INFORMATION.
3. PLEASE HAVE SPARE R132, R119, BLACK-TACK AND BLACKWRAP AT FOCUS.

REVISIONS

VERSION	DATE	CHANGES	INITIALS
1	3/23/18	INITIAL SUBMISSION	AFB
2	4/20/18	FINAL	AFB
C			
D			
E			

AUSTIN BOYLE
LIGHTING DESIGN
austinboyle@gmail.com
508-335-9206

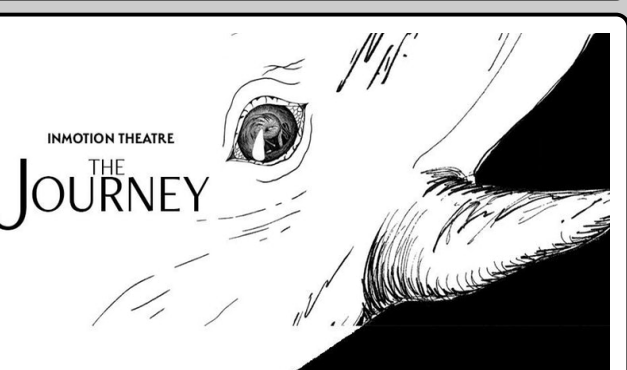

BOSTON UNIVERSITY

SCHOOL OF THEATRE
PRESENTS

THE JOURNEY

THE JOAN AND EDGAR BOOTH THEATRE
DIRECTED BY: YO-EL CASSELL
SCENIC DESIGNER: RYAN BATES
COSTUME DESIGNER: ZANE KEALY
SOUND DESIGNER: KAITLYN SAPP
LIGHTING DESIGNER: AUSTIN BOYLE
ASSISTANT LD: DANIELLE ELEGY
MASTER ELECTRICIAN: ANDREA SALA
PROD. MANAGER: RACHAEL HASSE

SCALE	1/2" = 1'-0"	PLATE
DATE	3/26/2018	4
DESIGNED BY	AFB	
FILE	The Journey 3.23 AFB.vsw	OF 4

ACT I.6B-2 SECTION